
 



CLIENT  
  
 300, 10334-152A STREET  
 SURREY, BC  
 V3R 7P8

**LEGEND**  
 WORK AREA BOUNDARY "A"  
 WORK AREA BOUNDARY "B"

**COPYRIGHT:**  
 Any reproduction or distribution for any purpose other than authorized by IBI Group is forbidden. Written dimensions shall have precedence over scaled dimensions. Contractors shall verify and be responsible for all dimensions and conditions on the job and IBI Group shall be informed of any variances from the dimensions and conditions shown on the drawings. Shop drawings shall be submitted to IBI Group for approval before proceeding with fabrication.  
 COPYRIGHT © 2009 IBI GROUP

NO.	DATE	DESCRIPTION
-----	------	-------------

ISSUES

SEAL

SUB-CONSULTANT

PRIME CONSULTANT  
  
 IBI/IB Architects  
 700 - 1285 West Pender Street  
 Vancouver BC V6E 4B1 Canada  
 tel: 604 683 8797  
 fax: 604 683 0492

PROJECT TITLE  
**Surrey Memorial Hospital**  
 Surrey


PROJECT NO: VO-25830  
 DRAWN BY: ---  
 CHK'D BY: TG  
 SCALE: 1:750  
 DATE: 2010-01-29

SHEET TITLE  
**WORK AREA BOUNDARY**

SHEET NUMBER  
**A0.01**

REV: ---

File Location: J:\25830\_SMH\Compliance\5.9 Drawings\Arch\layouts\indicative Design\A0.01 WORK AREA BOUNDARY.dwg Last Saved: February 5, 2010, by cmatsunaga Plotted: Friday, February 05, 2010 3:52:58 PM by Chiharu Matsunaga  
 Appendix 2H - Site Plan (Surrey Memorial Hospital Project)  
 EXECUTION COPY

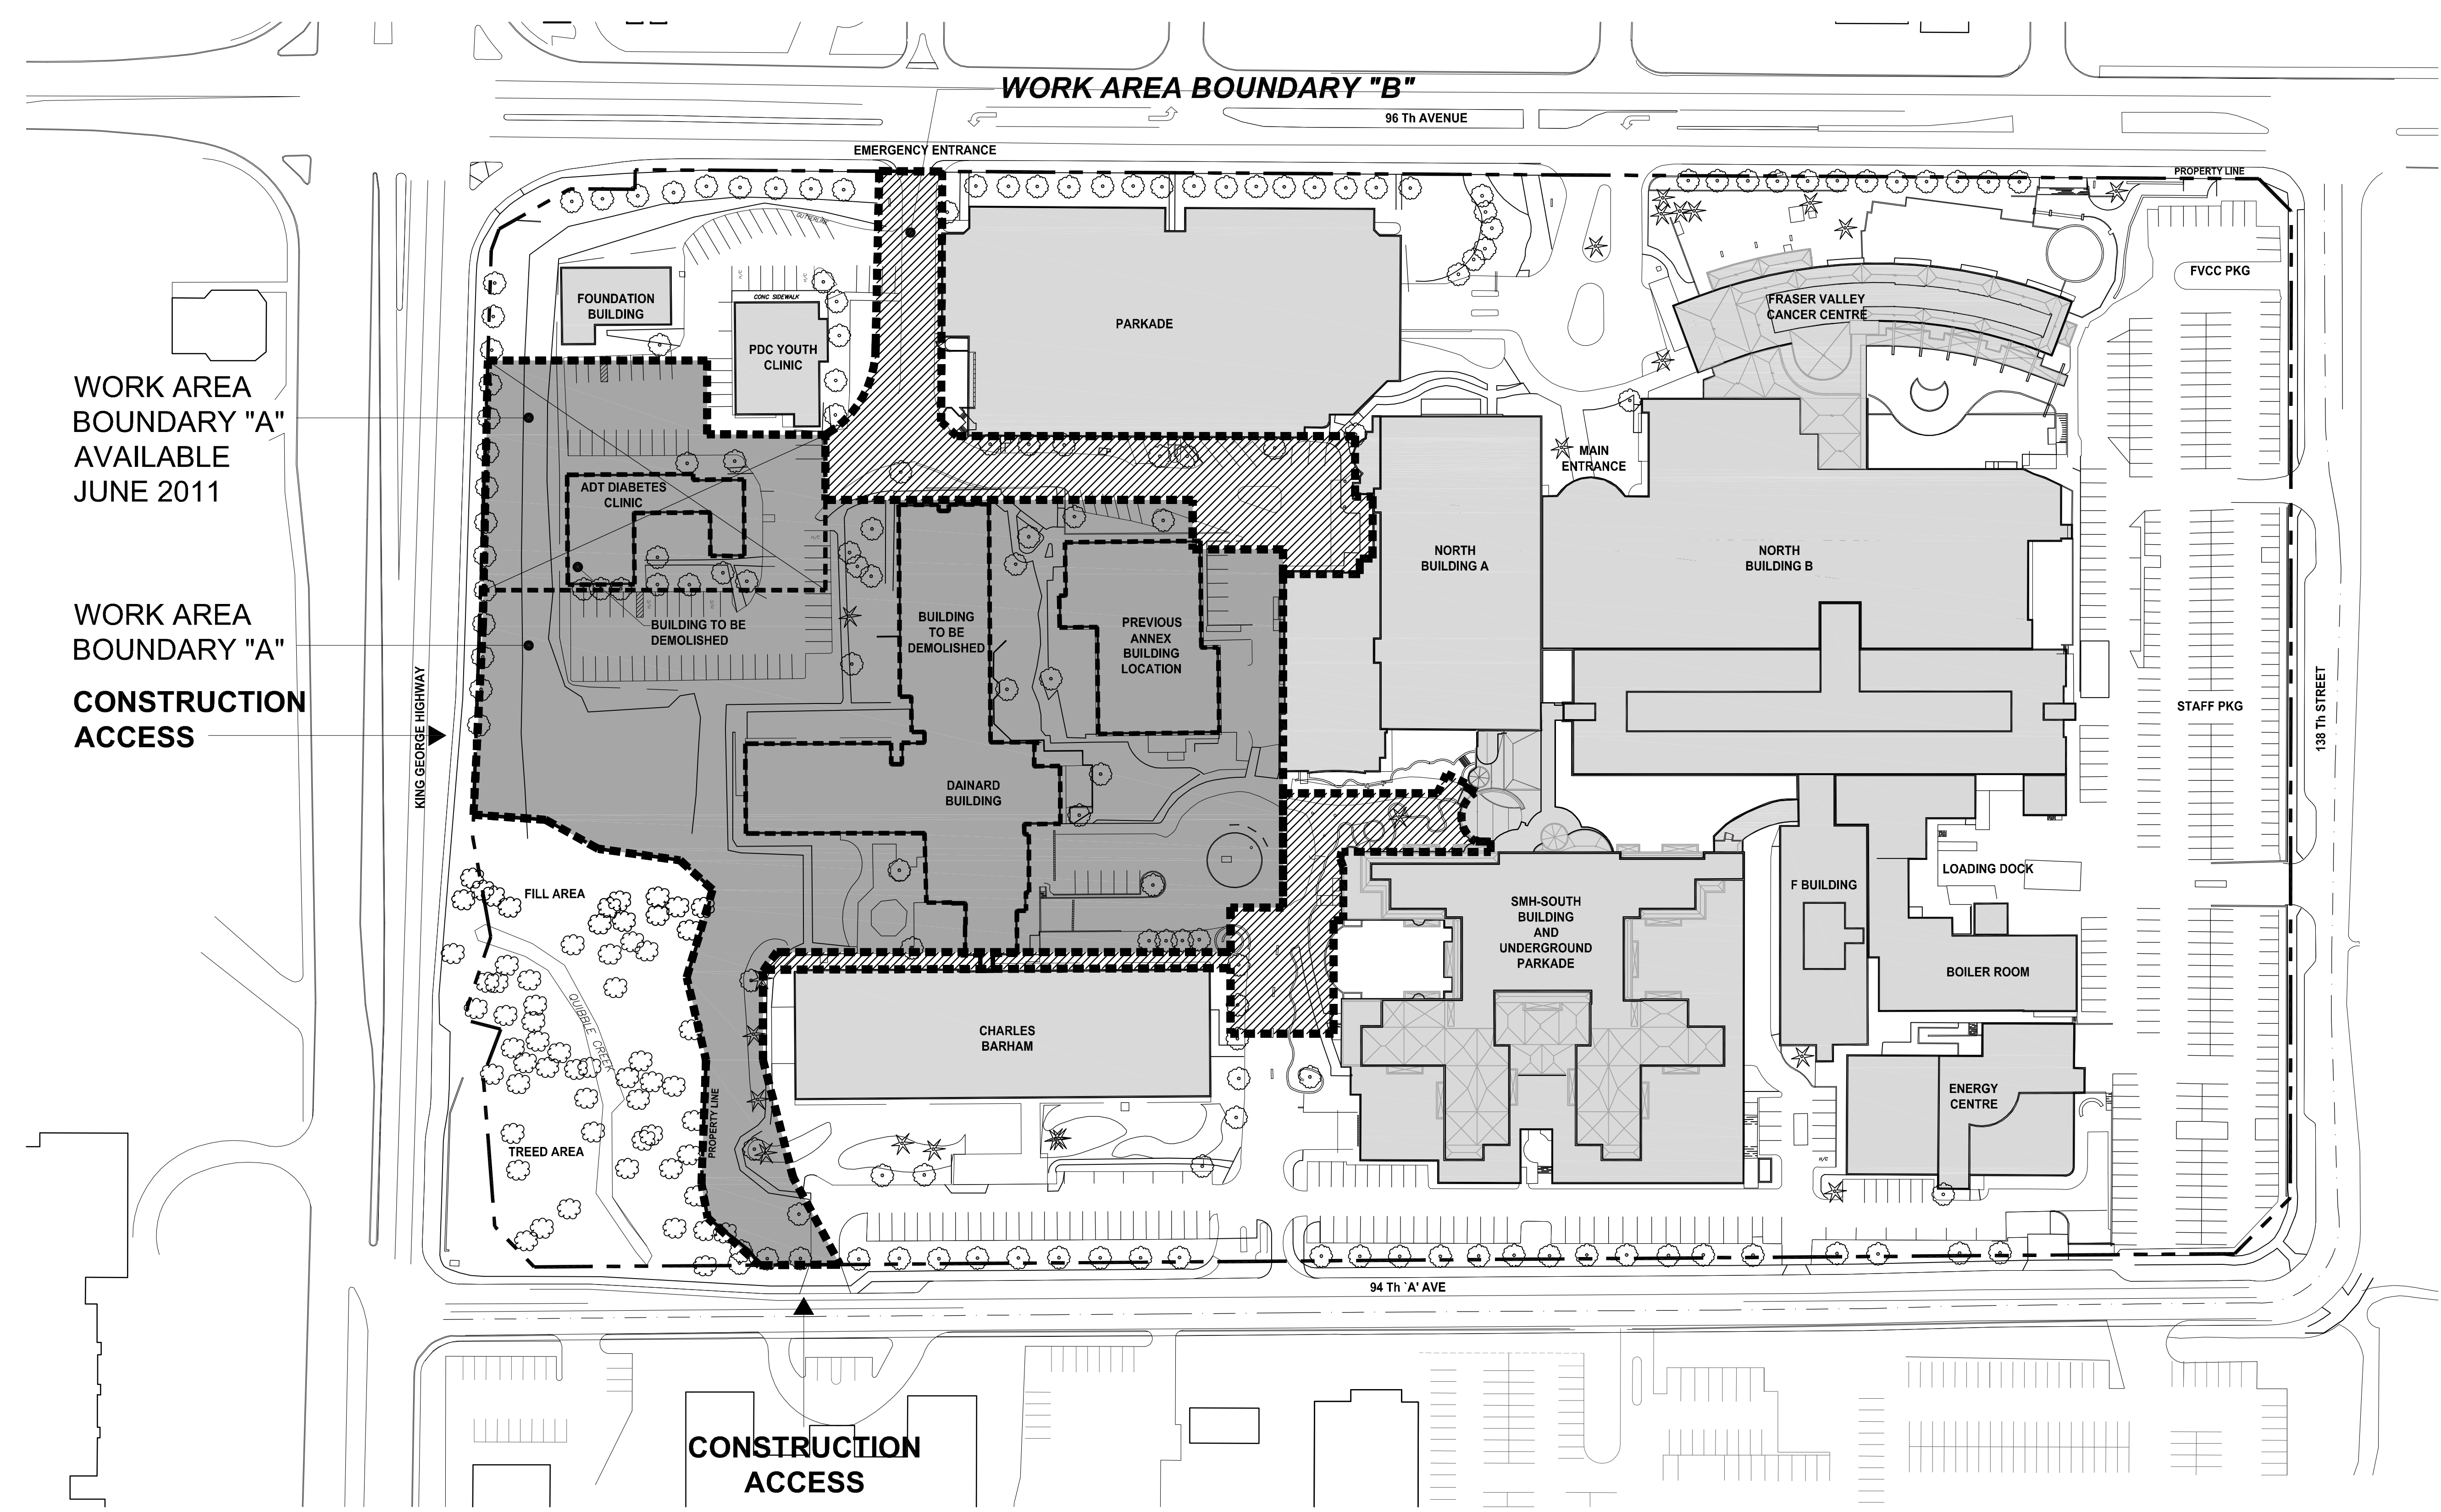

WORK AREA BOUNDARY "A" AVAILABLE JUNE 2011

WORK AREA BOUNDARY "A" CONSTRUCTION ACCESS

CONSTRUCTION ACCESS

1 WORK AREA BOUNDARY  
 1:750