


Appendix 2D

CONSTRUCTION SITE PLAN

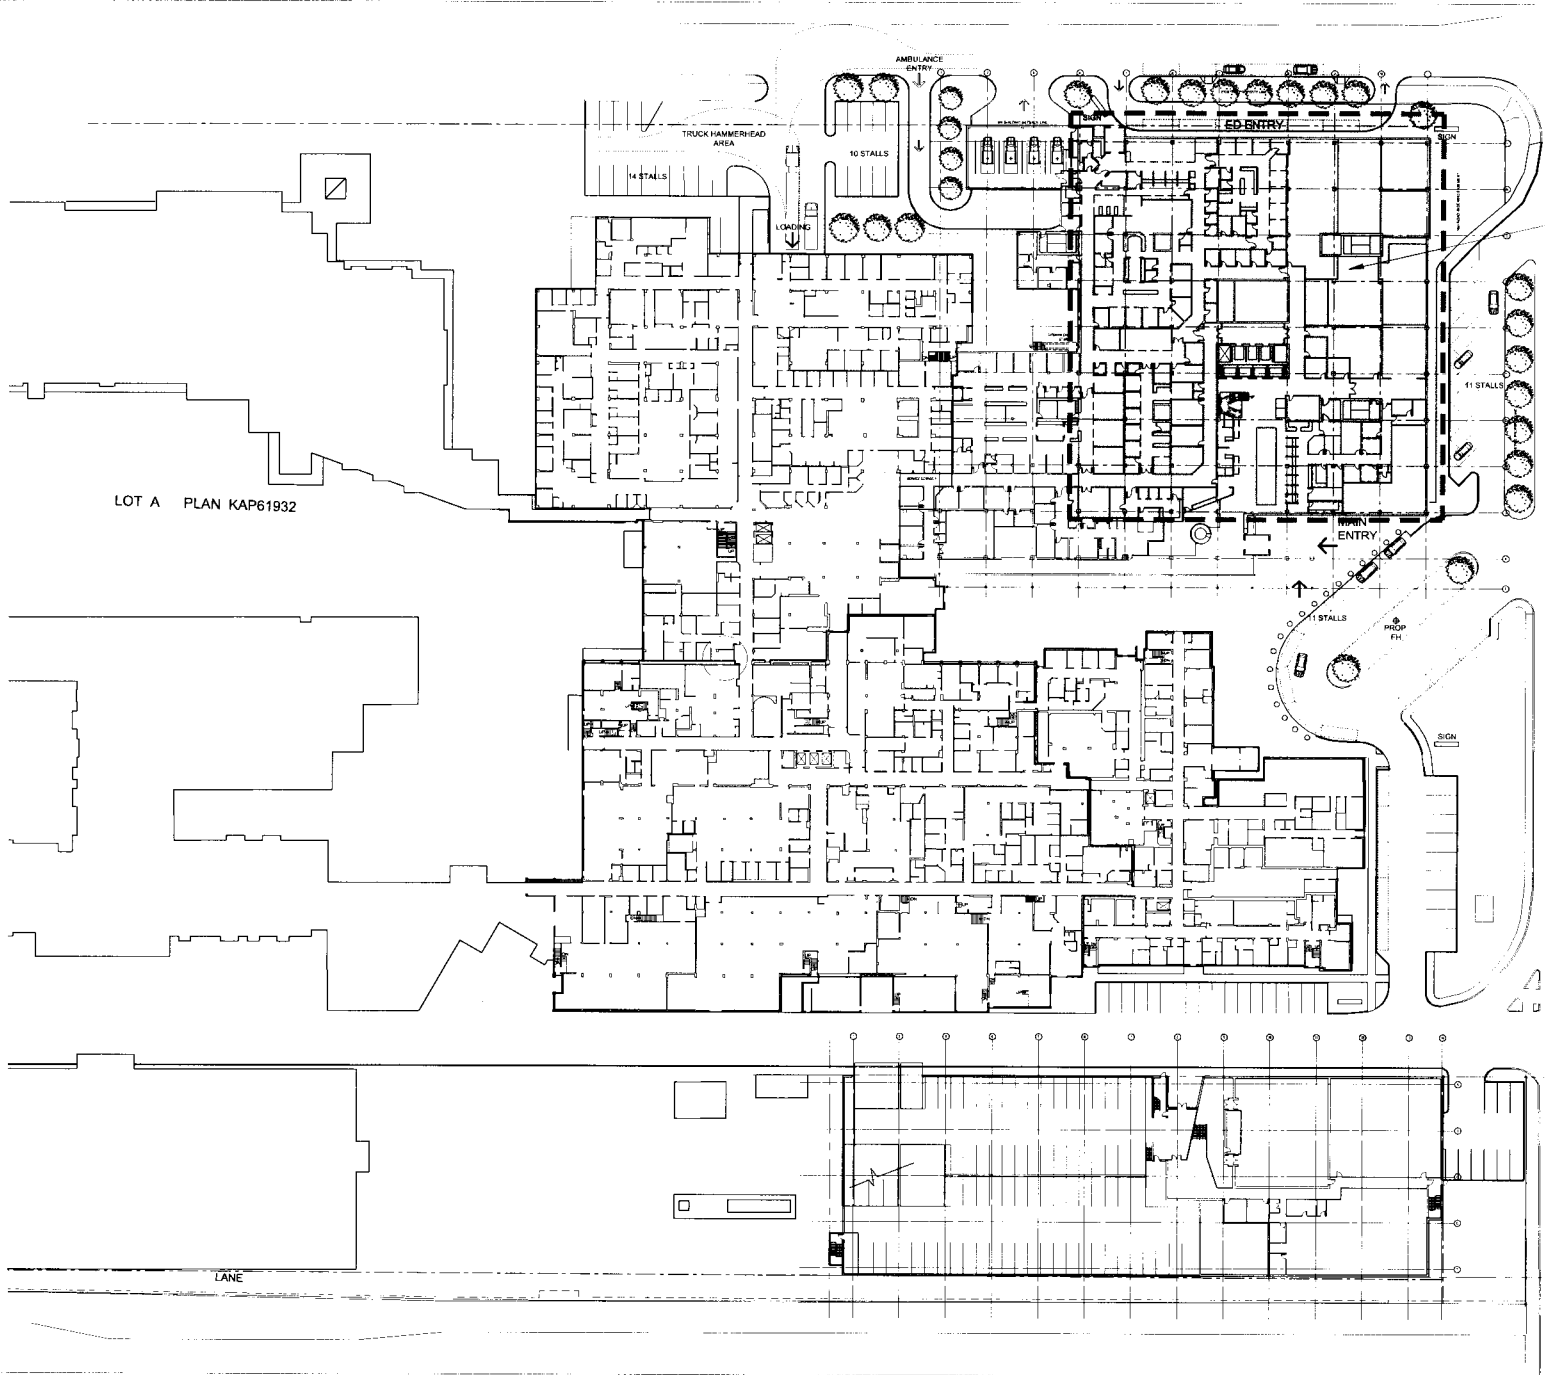

EXISTING PRE-LOAD
BOUNDARY

**CONSTRUCTION SITE PLAN
PHASE 1**
AUGUST 2008 - OCTOBER 2008

S


EXISTING PRE-LOAD
BOUNDARY


LOT A PLAN KAP61932

REM-13


LANE

CONSTRUCTION SITE PLAN
PHASE 2
OCTOBER 2008 - MARCH 2009

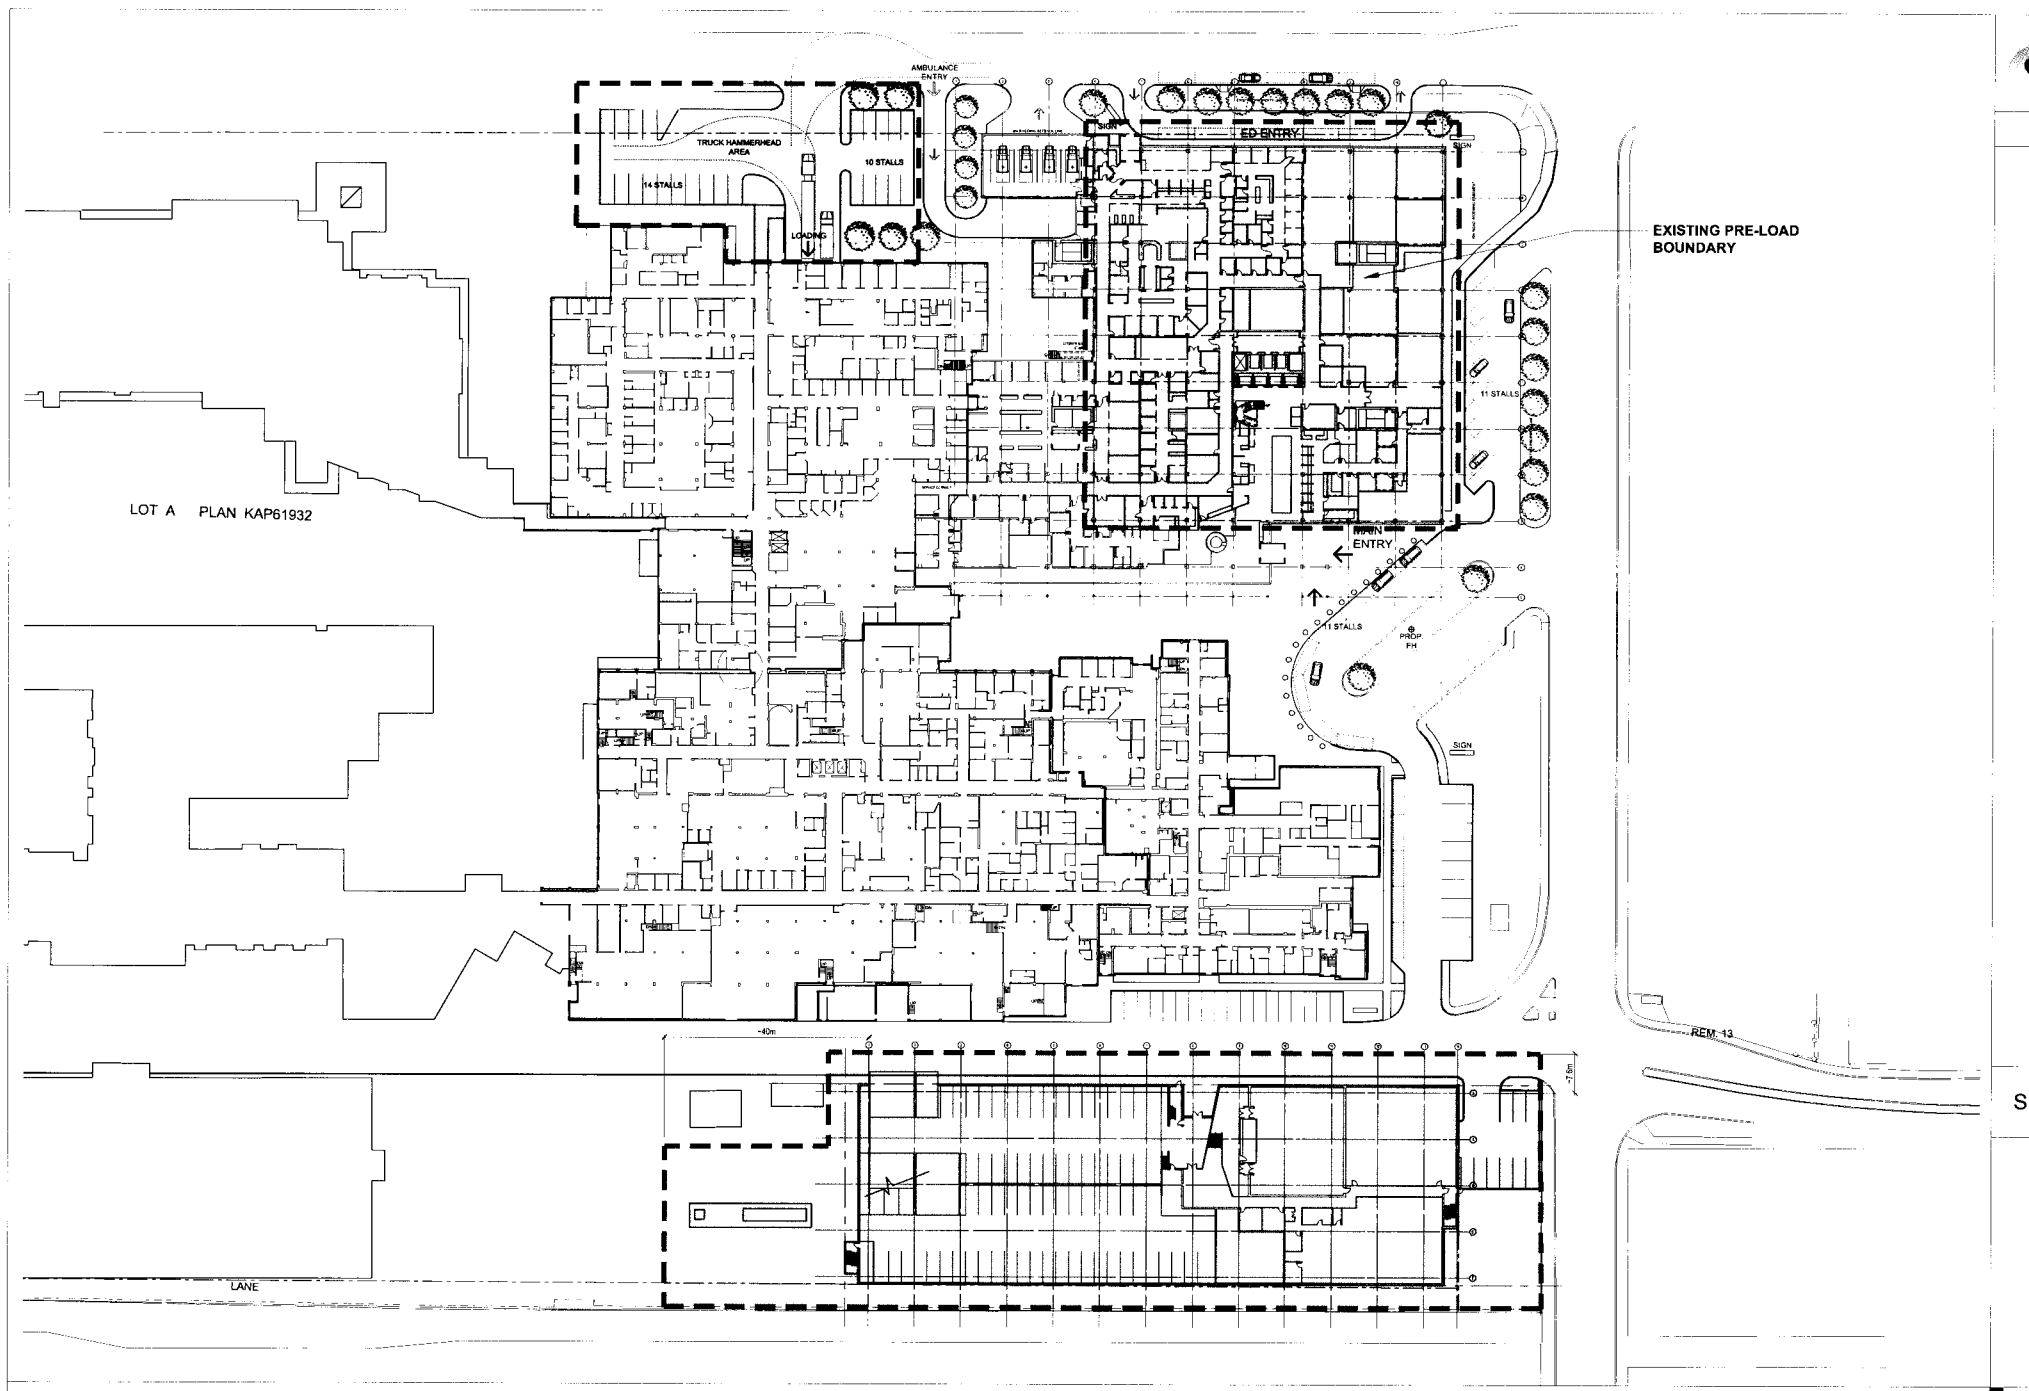


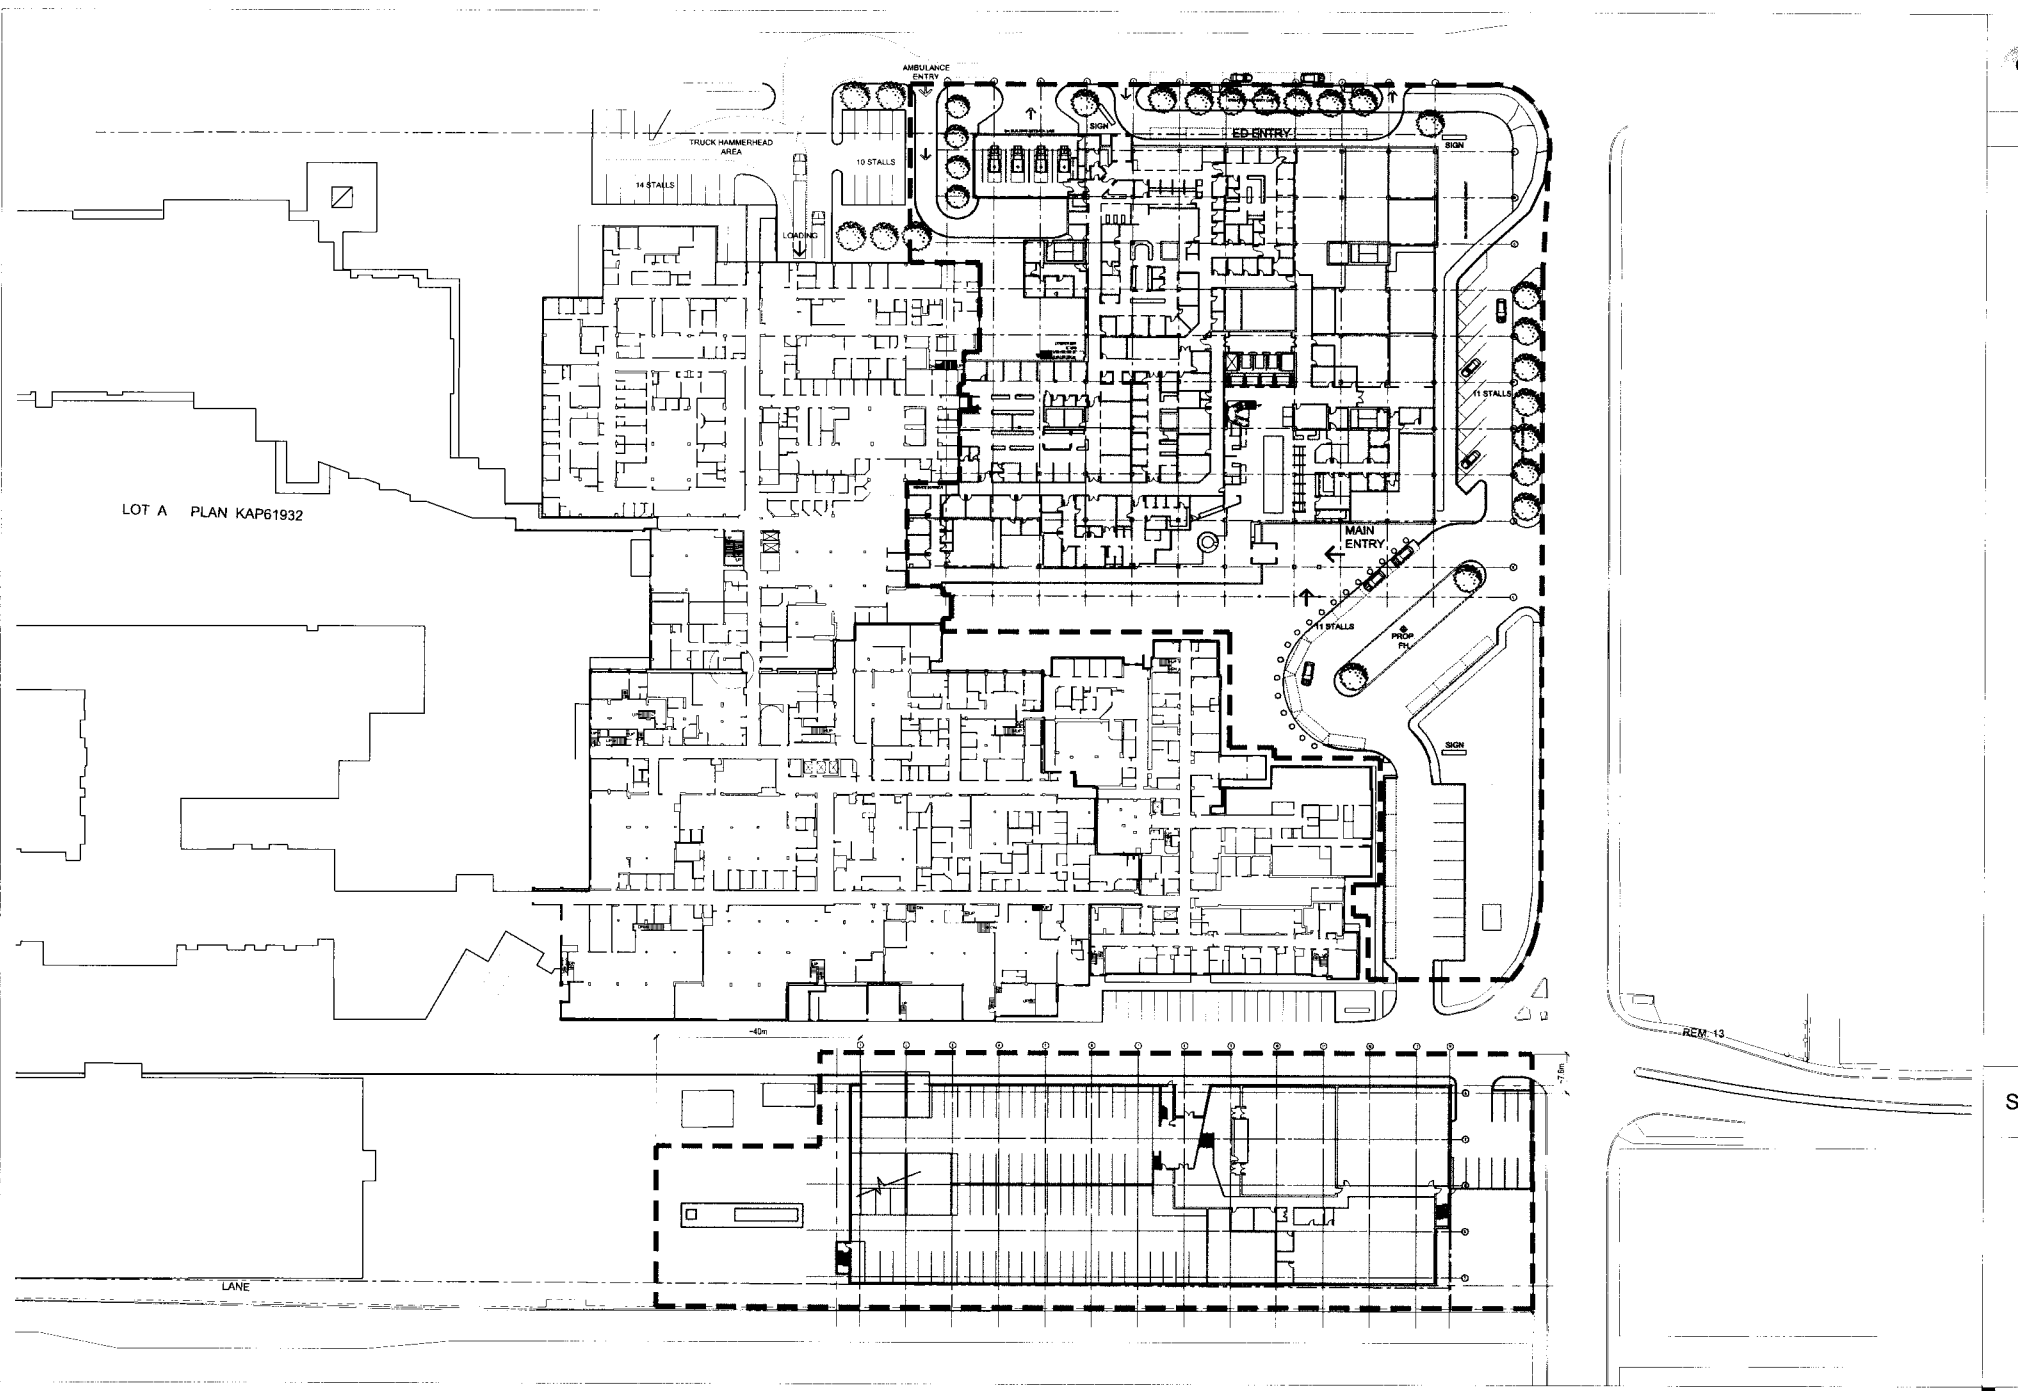

CONSTRUCTION SITE PLAN
PHASE 3
MARCH 2009 - JULY 2009

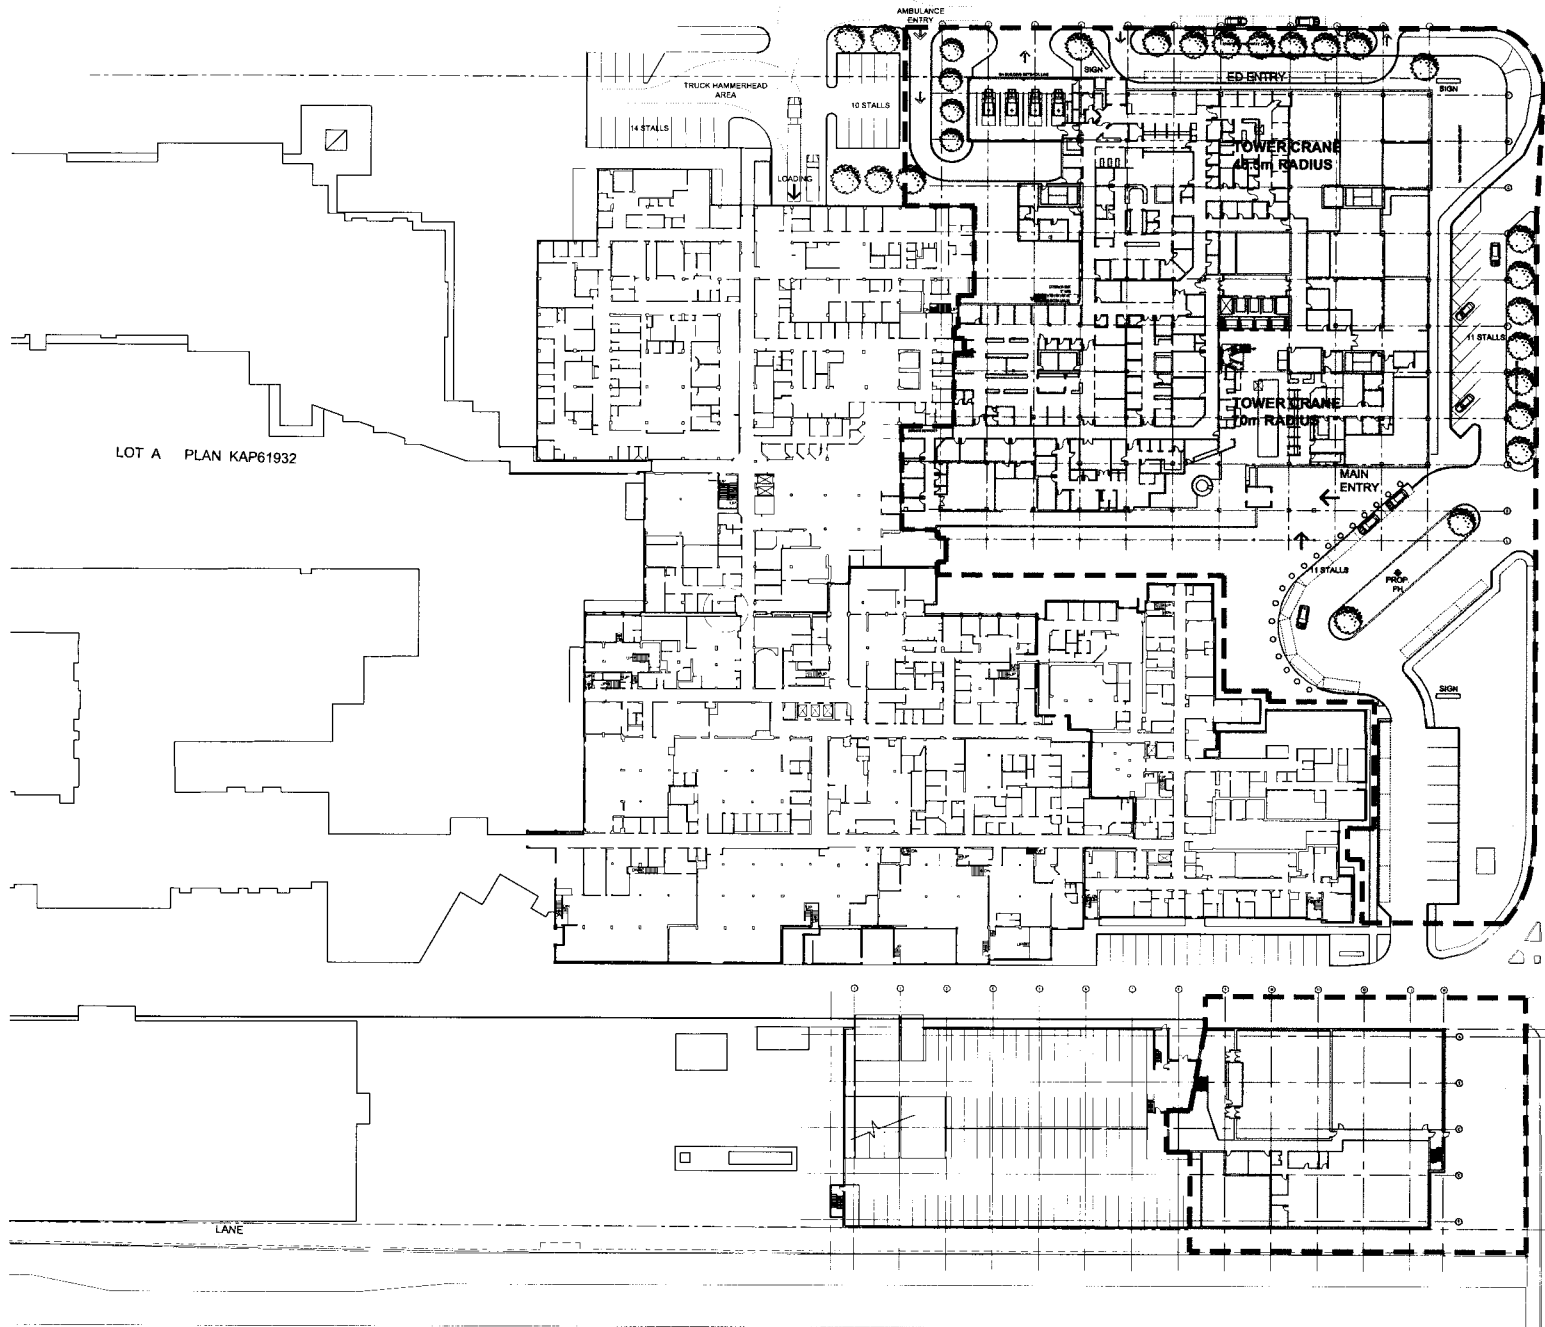

LOT A PLAN KAP61932

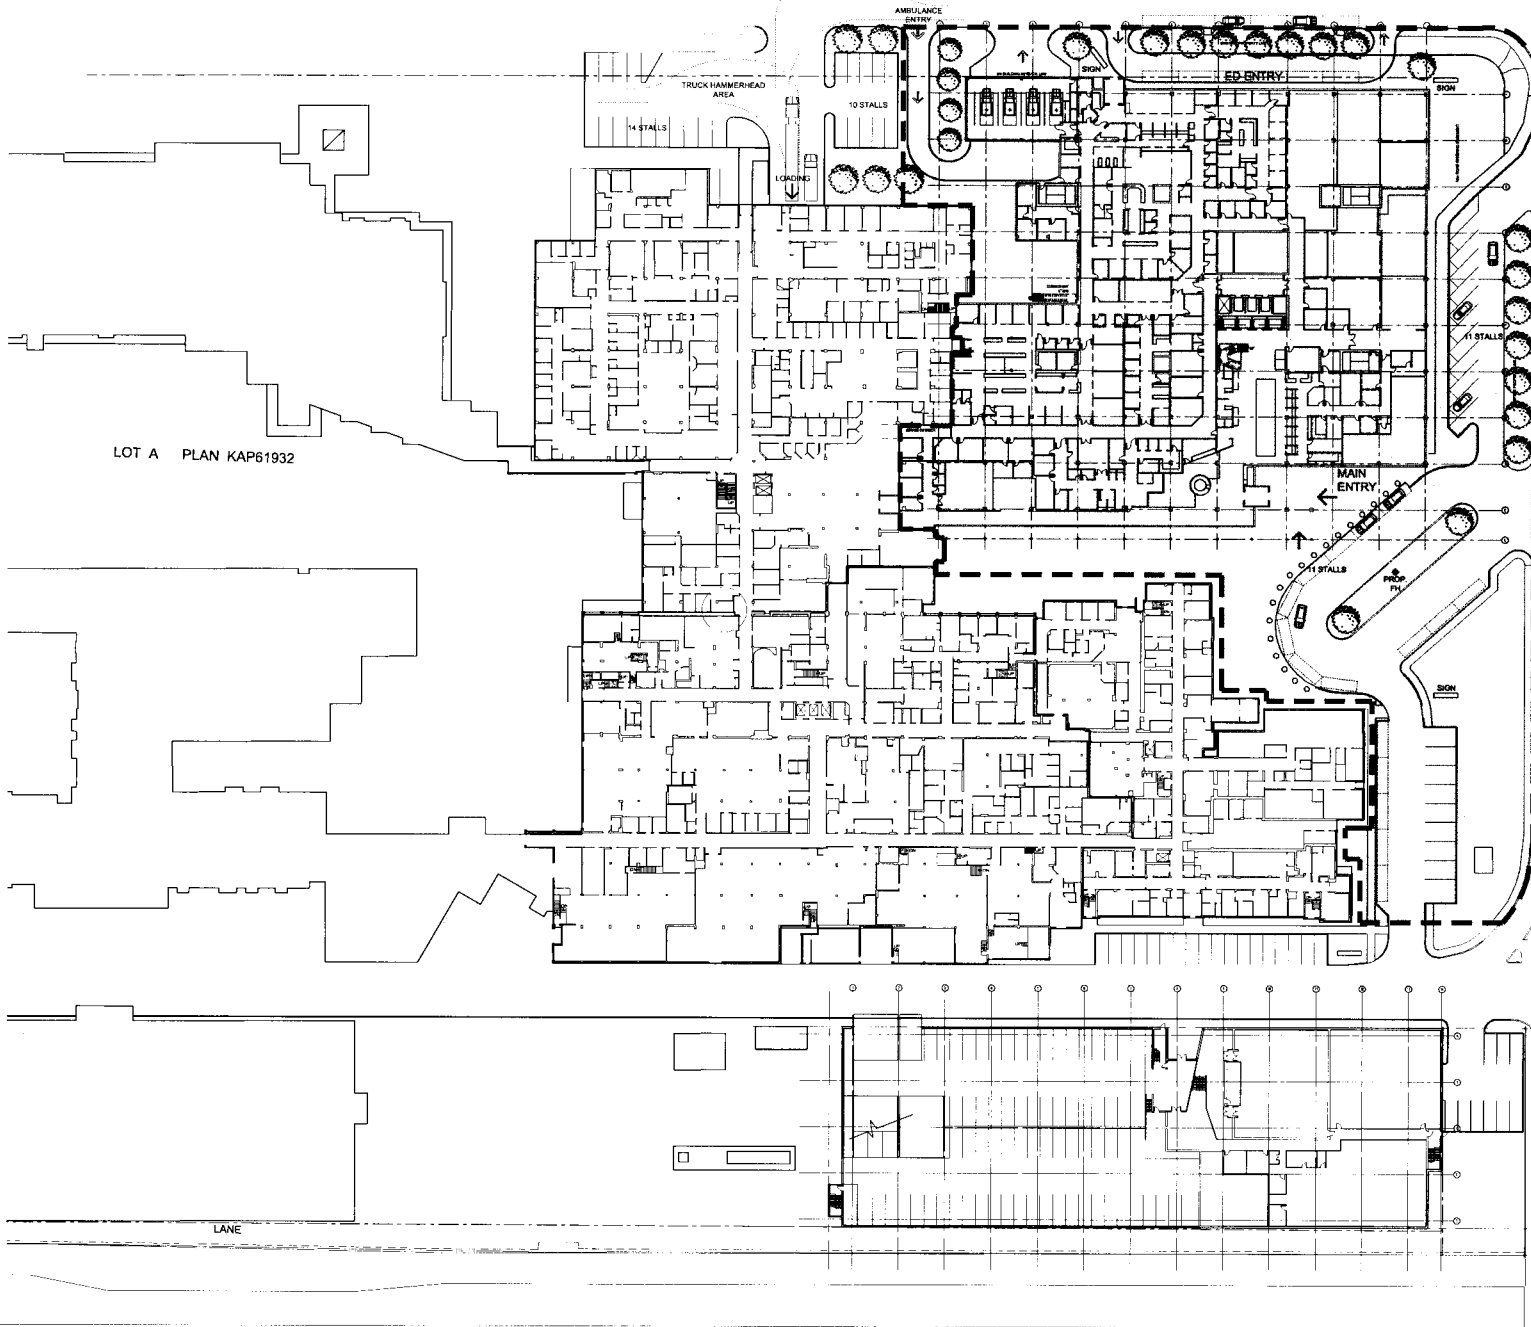

CONSTRUCTION SITE PLAN
PHASE 5
DECEMBER 2009 - AUGUST 2012

32nd STREET

GATE GATE
21st AVENUE

DUPLEX BUILDING

31st STREET

GATE

DATES: July 2008 - December 2008


CONSTRUCTION SITE PLAN
PHASE 1



SCAL

03/04/2008 11:00:00 AM C:\Users\j\Documents\03_04_2008_11_00_00.dwg

32nd STREET (Hwy 97)

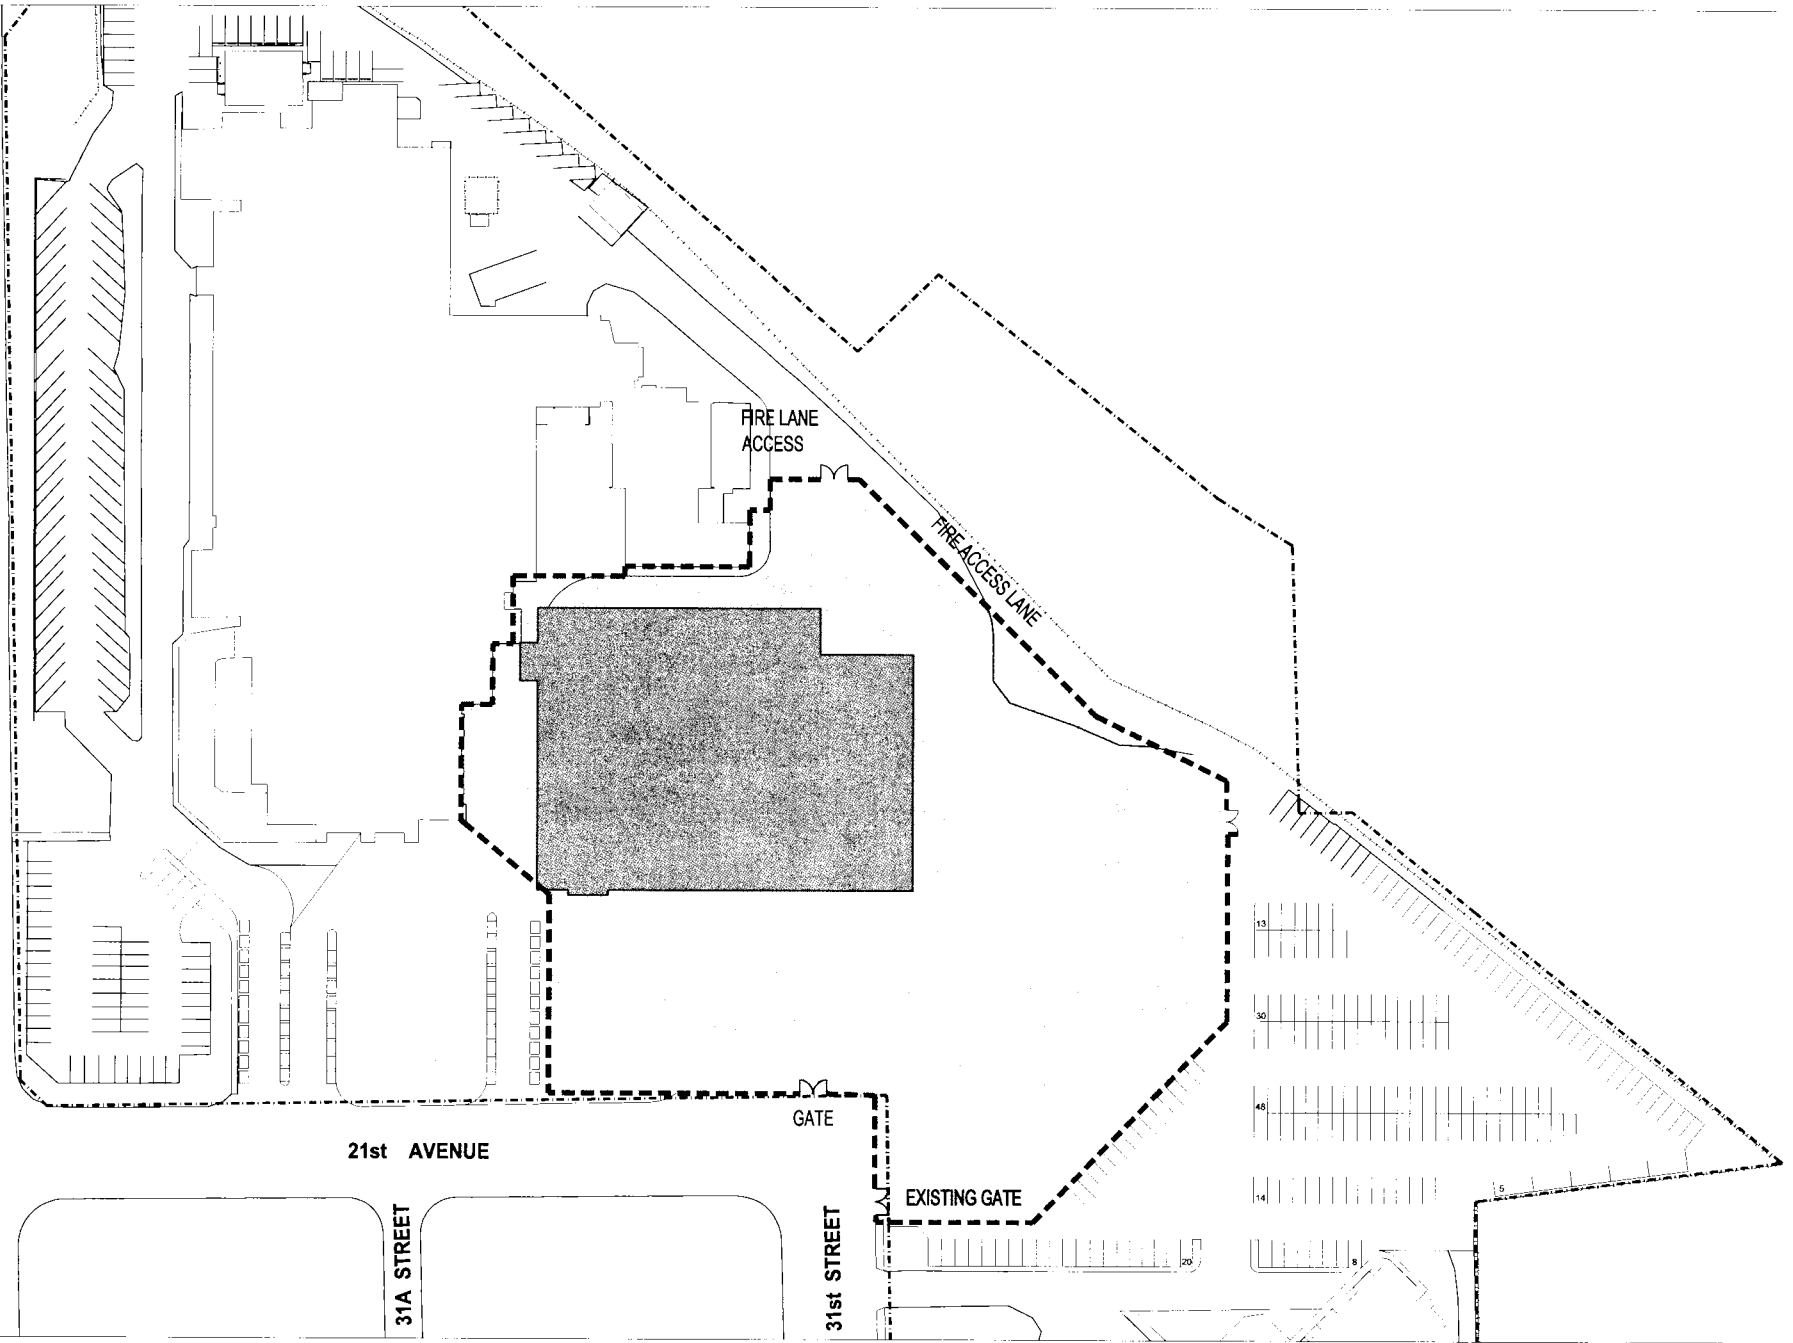

21st AVENUE

31A STREET

31st STREET

GATE

EXISTING GATE

FIRE LANE ACCESS

FIRE ACCESS LANE

DATES: October 2008 - June 2010


CONSTRUCTION SITE PLAN
PHASE 2



SCAL

Small vertical text on the left margin, likely a project reference or drawing number.

A

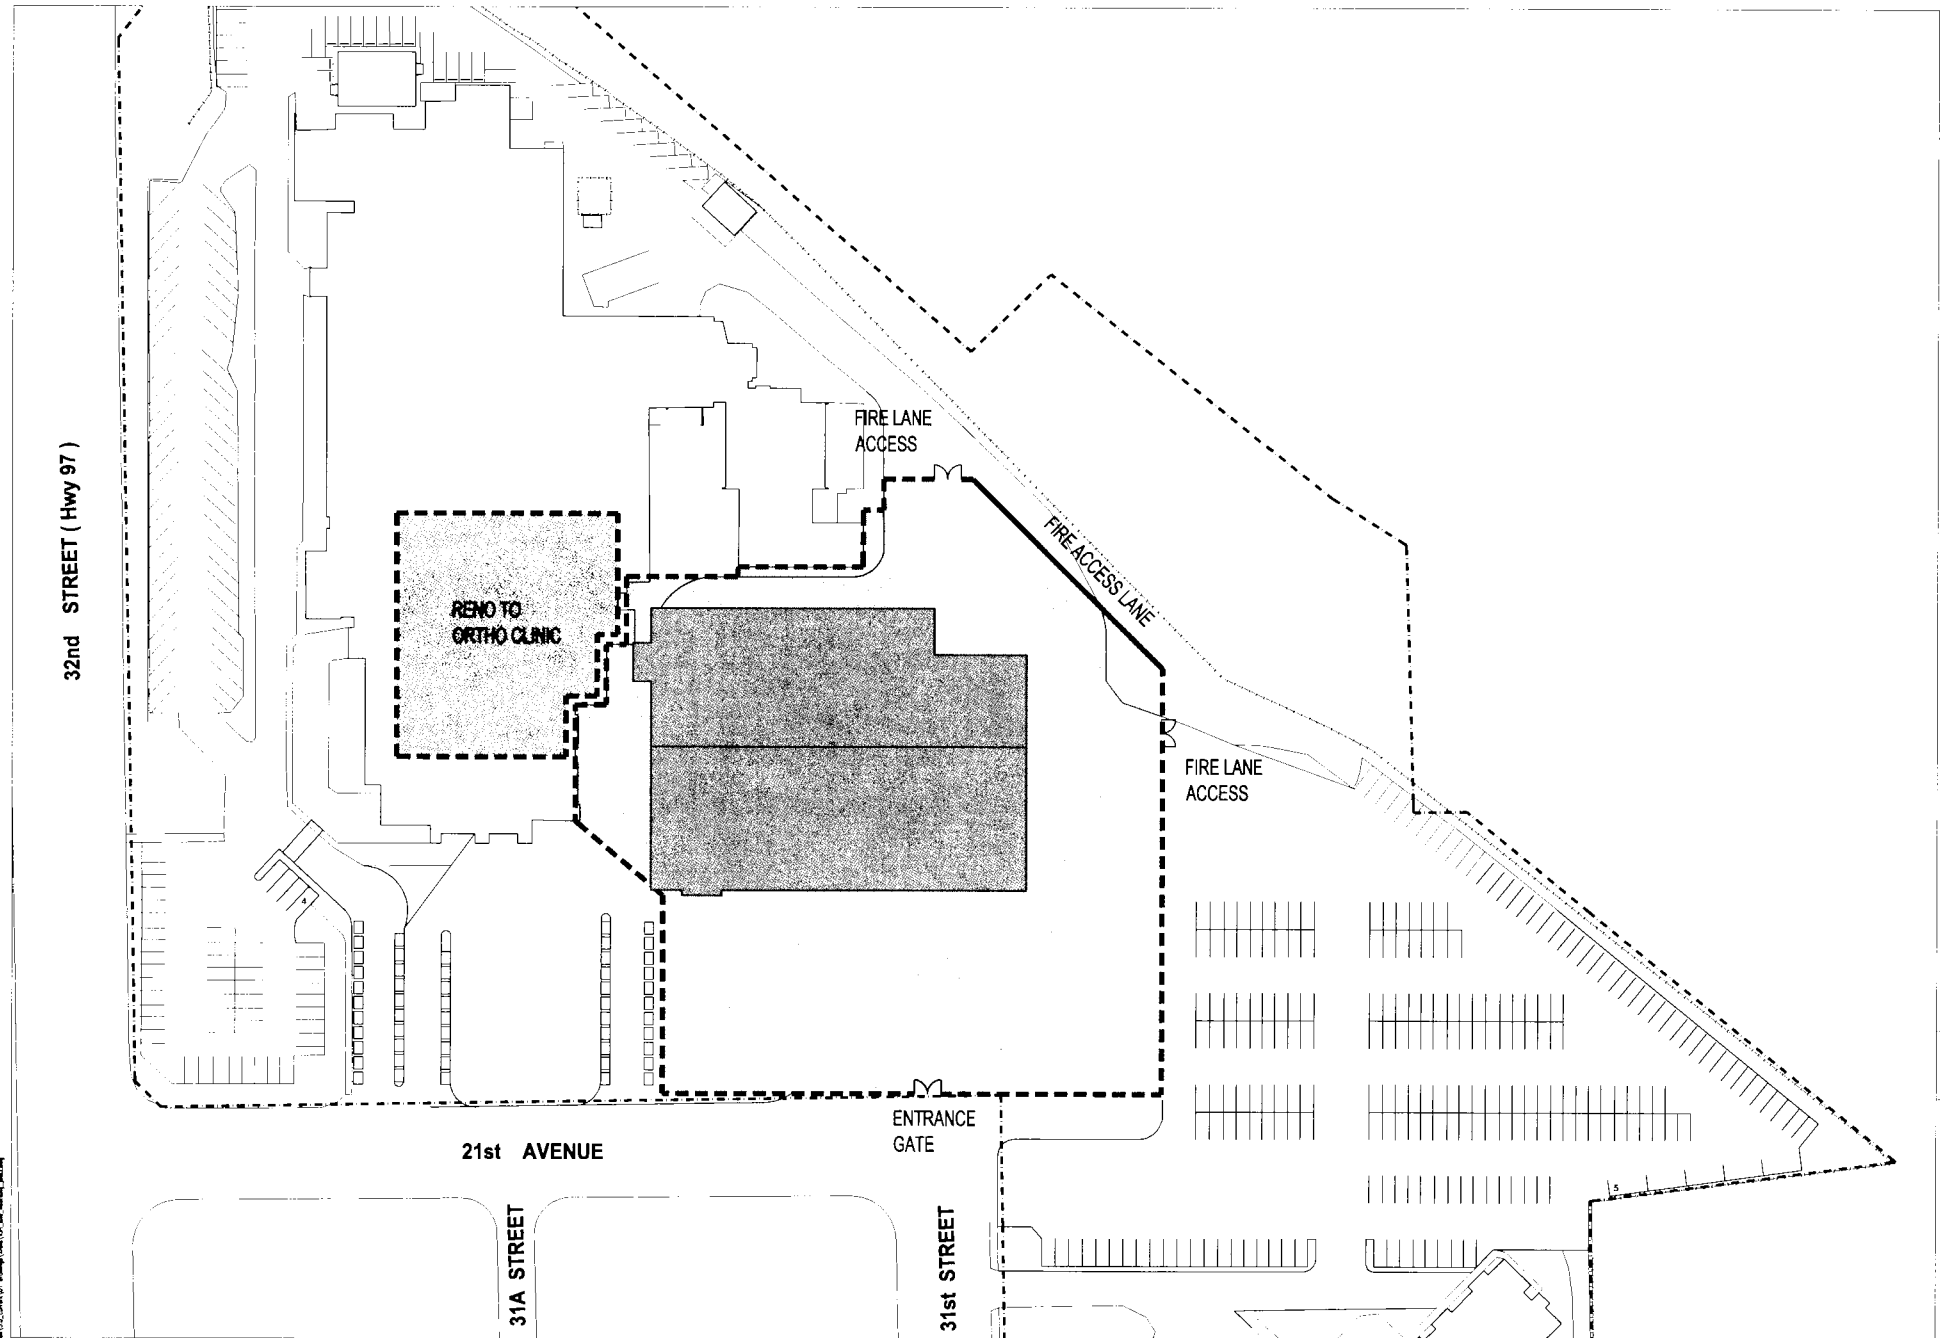

DATE: 11/15/10 11:52 AM
C:\Users\jwagner\Documents\1030001.dwg
SCALE: 1/8" = 1'-0"

SCALE

DATES: June 2010 - June 2011

CONSTRUCTION SITE PLAN
PHASE 3

