


SOUTH SHAFT – PRIME CONTRACTOR AREAS




Metro Vancouver Work Site – Metro Vancouver Contractor is Prime Contractor




Haul Road – Metro Vancouver Contractor is Prime Contractor

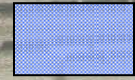

Kiewit/Flatiron Work Site – Kiewit/Flatiron is Prime Contractor

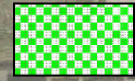

SFPR Work Site – SFPR Contractor is Prime Contractor

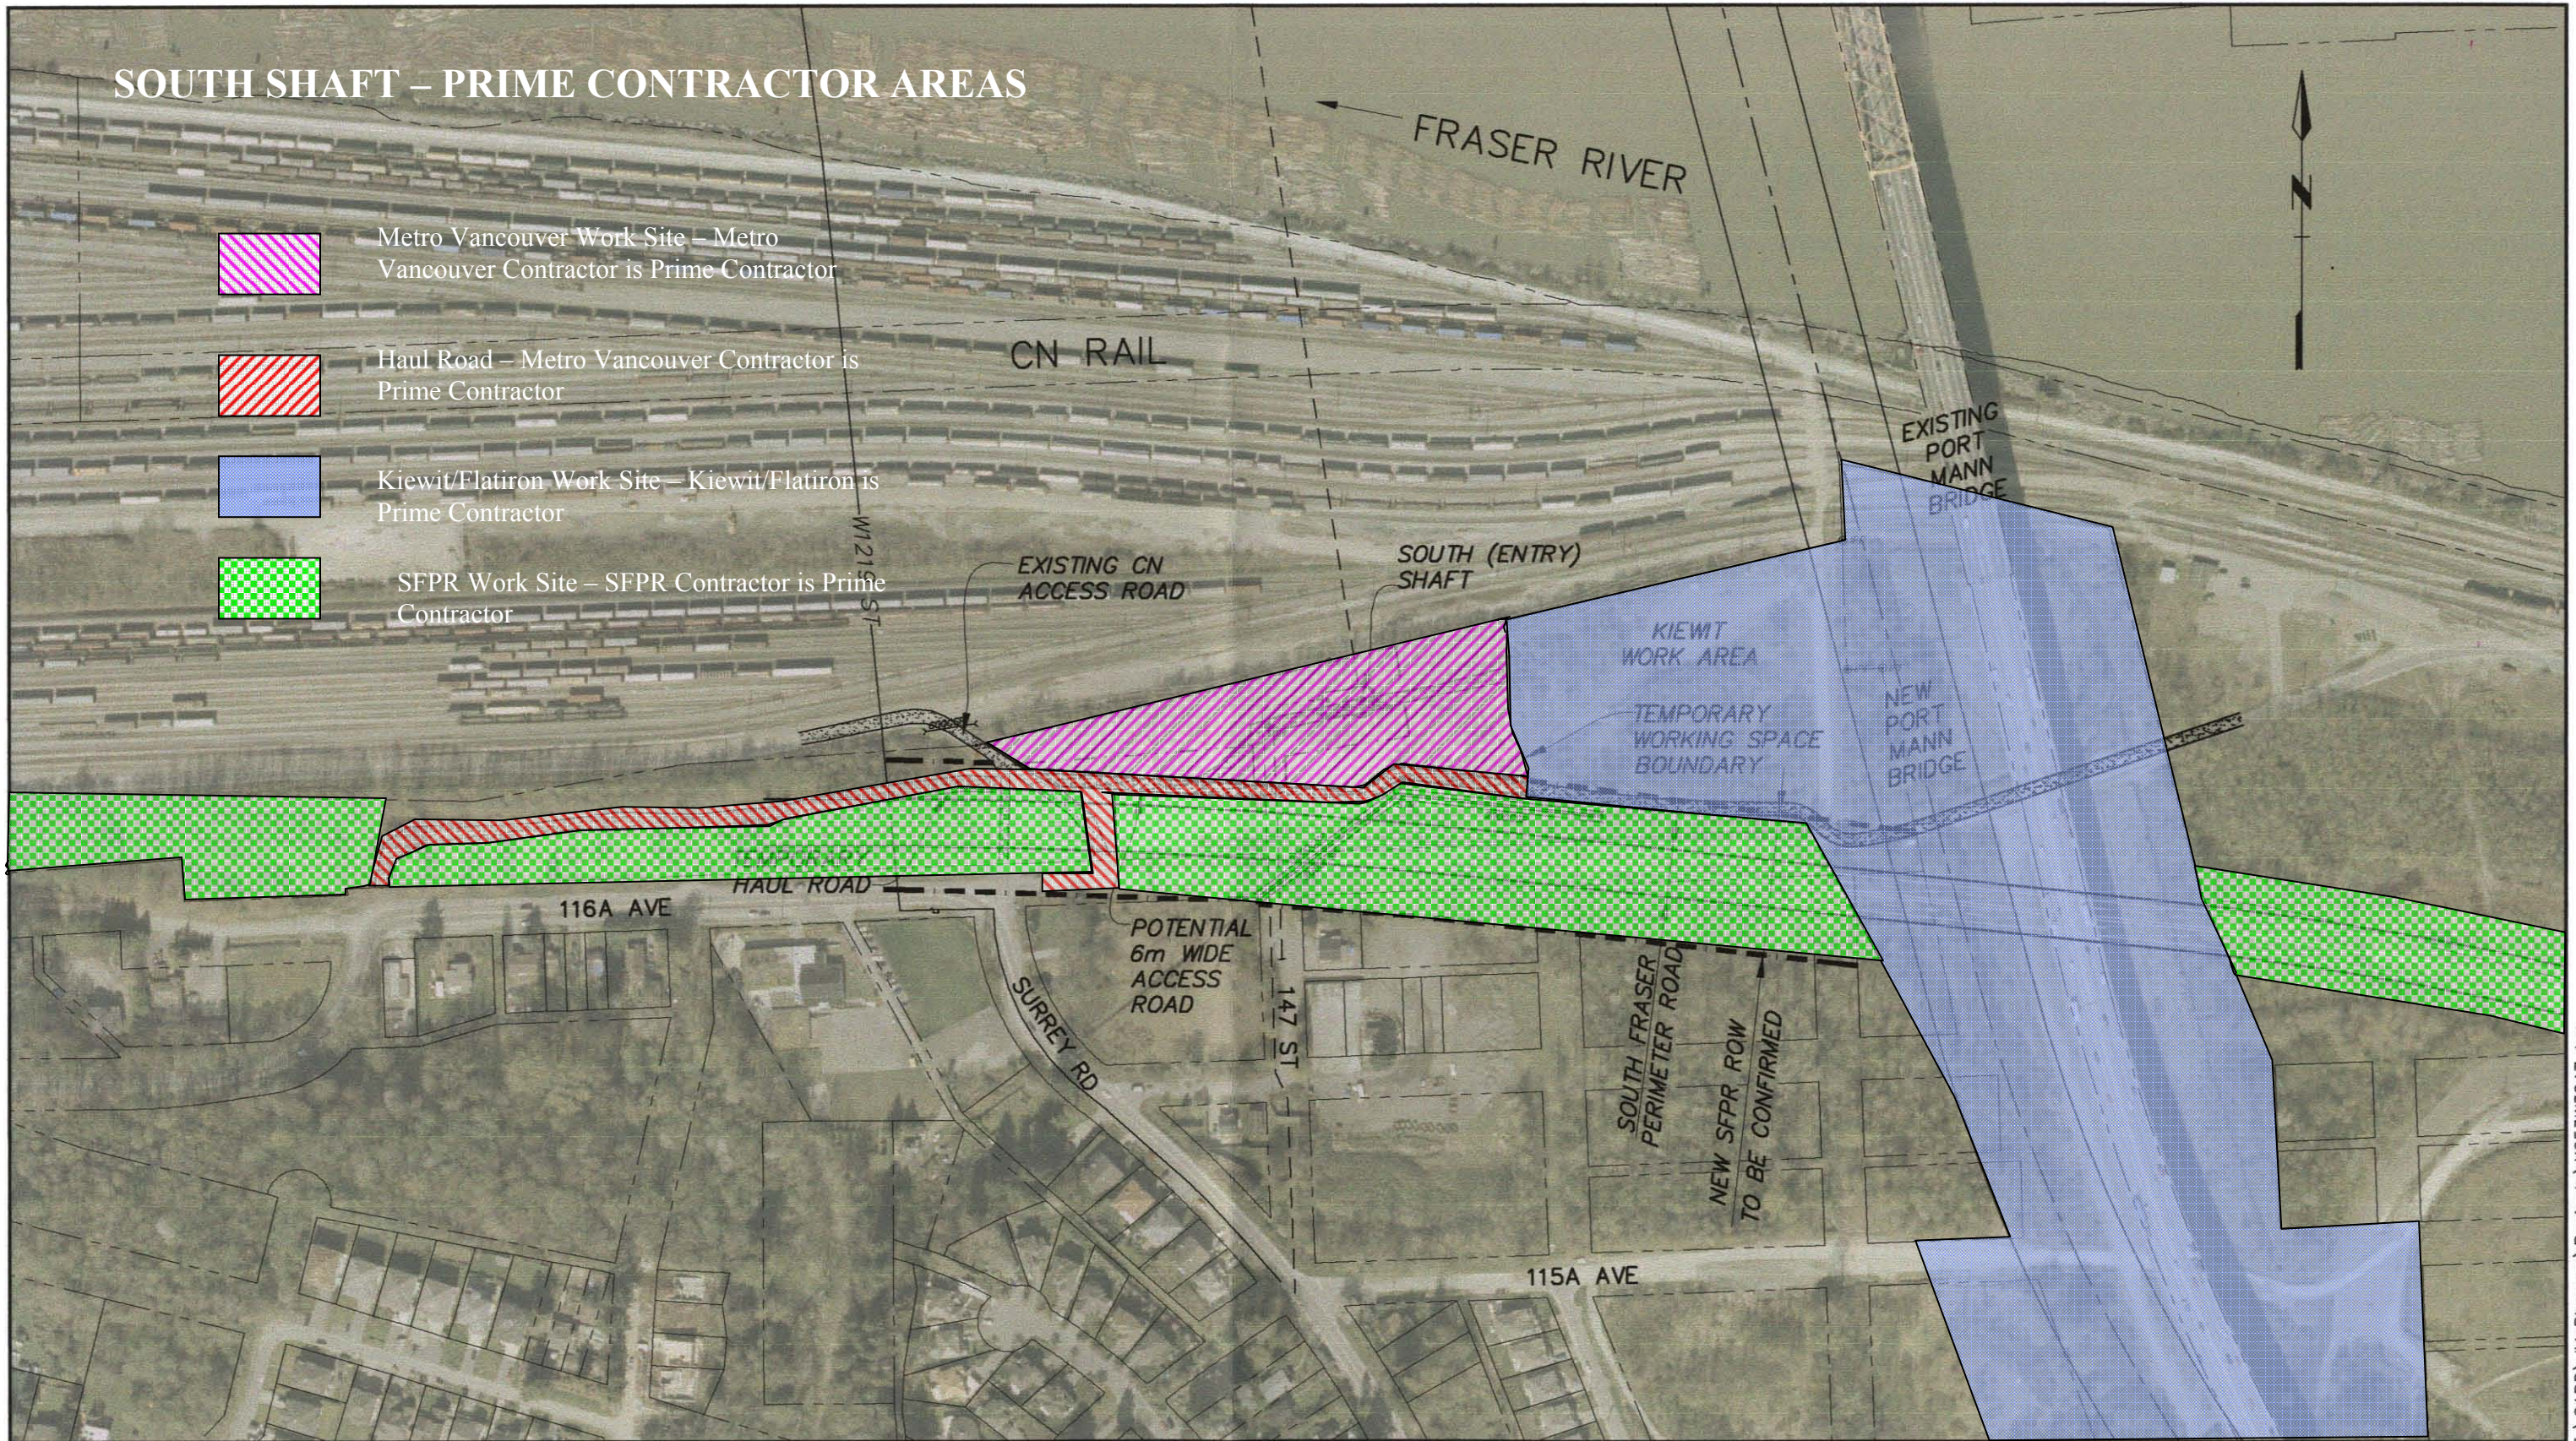

CHECK PRINT
 THIS DRAWING HAS NOT BEEN APPROVED, AND MAY CONTAIN ERRORS AND OMISSIONS.
 Professional Seal

Issue	Date	Des'n	Dr'n	Chkd	App'd	Description
P2	AUG 28 09	JW	JM			REVISED ROW
P1	JULY 08 09	JW	JM			ISSUED FOR REVIEW

0 20 Bar Is 20mm On Original Drawing. If Not On This Sheet, Adjust Scales Accordingly.

GREATER VANCOUVER WATER DISTRICT
 PORT MANN MAIN WATER SUPPLY TUNNEL
 FRASER RIVER CROSSING

Design: JW
 Drawn: JM
 Checked: _____
 Approved: _____
 Manager: _____

SCALE: 1:3000
 DISTRICT FILE W-3047
 DOCUMENT CODE X-053

PLAN SOUTH SHAFT AREA

SUPERSEDES PRINTS OF THIS DOCUMENT CODE WITH LETTERS PREVIOUS TO → P2

T:\CADD\JMcPherson\Projects\X053W3047.dwg
 2009-08-28 15:47
 xref files: