


LEGEND


- LINE OF SIGHT ---
- ROOM TAGS

| | | | |
|-------------|------------------------|---------------------------------|--------------------------------|
| ROOM NUMBER | ROOM NAME | PROVIDED AREA (m ²) | PROGRAM AREA (m ²) |
| 100 | PATIENT ELEVATOR LOBBY | 22.09 | 22.09 |

PROGRAMMED NET FLOOR AREA : 1,190.25 sm
 ACTUAL NET FLOOR AREA : 1,255.03 sm

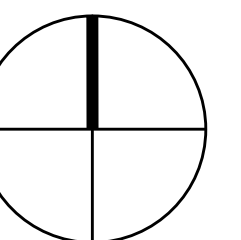

APPENDIX B REFERENCE
 3.1.3.ajii
 Floor Plan
 Level 6

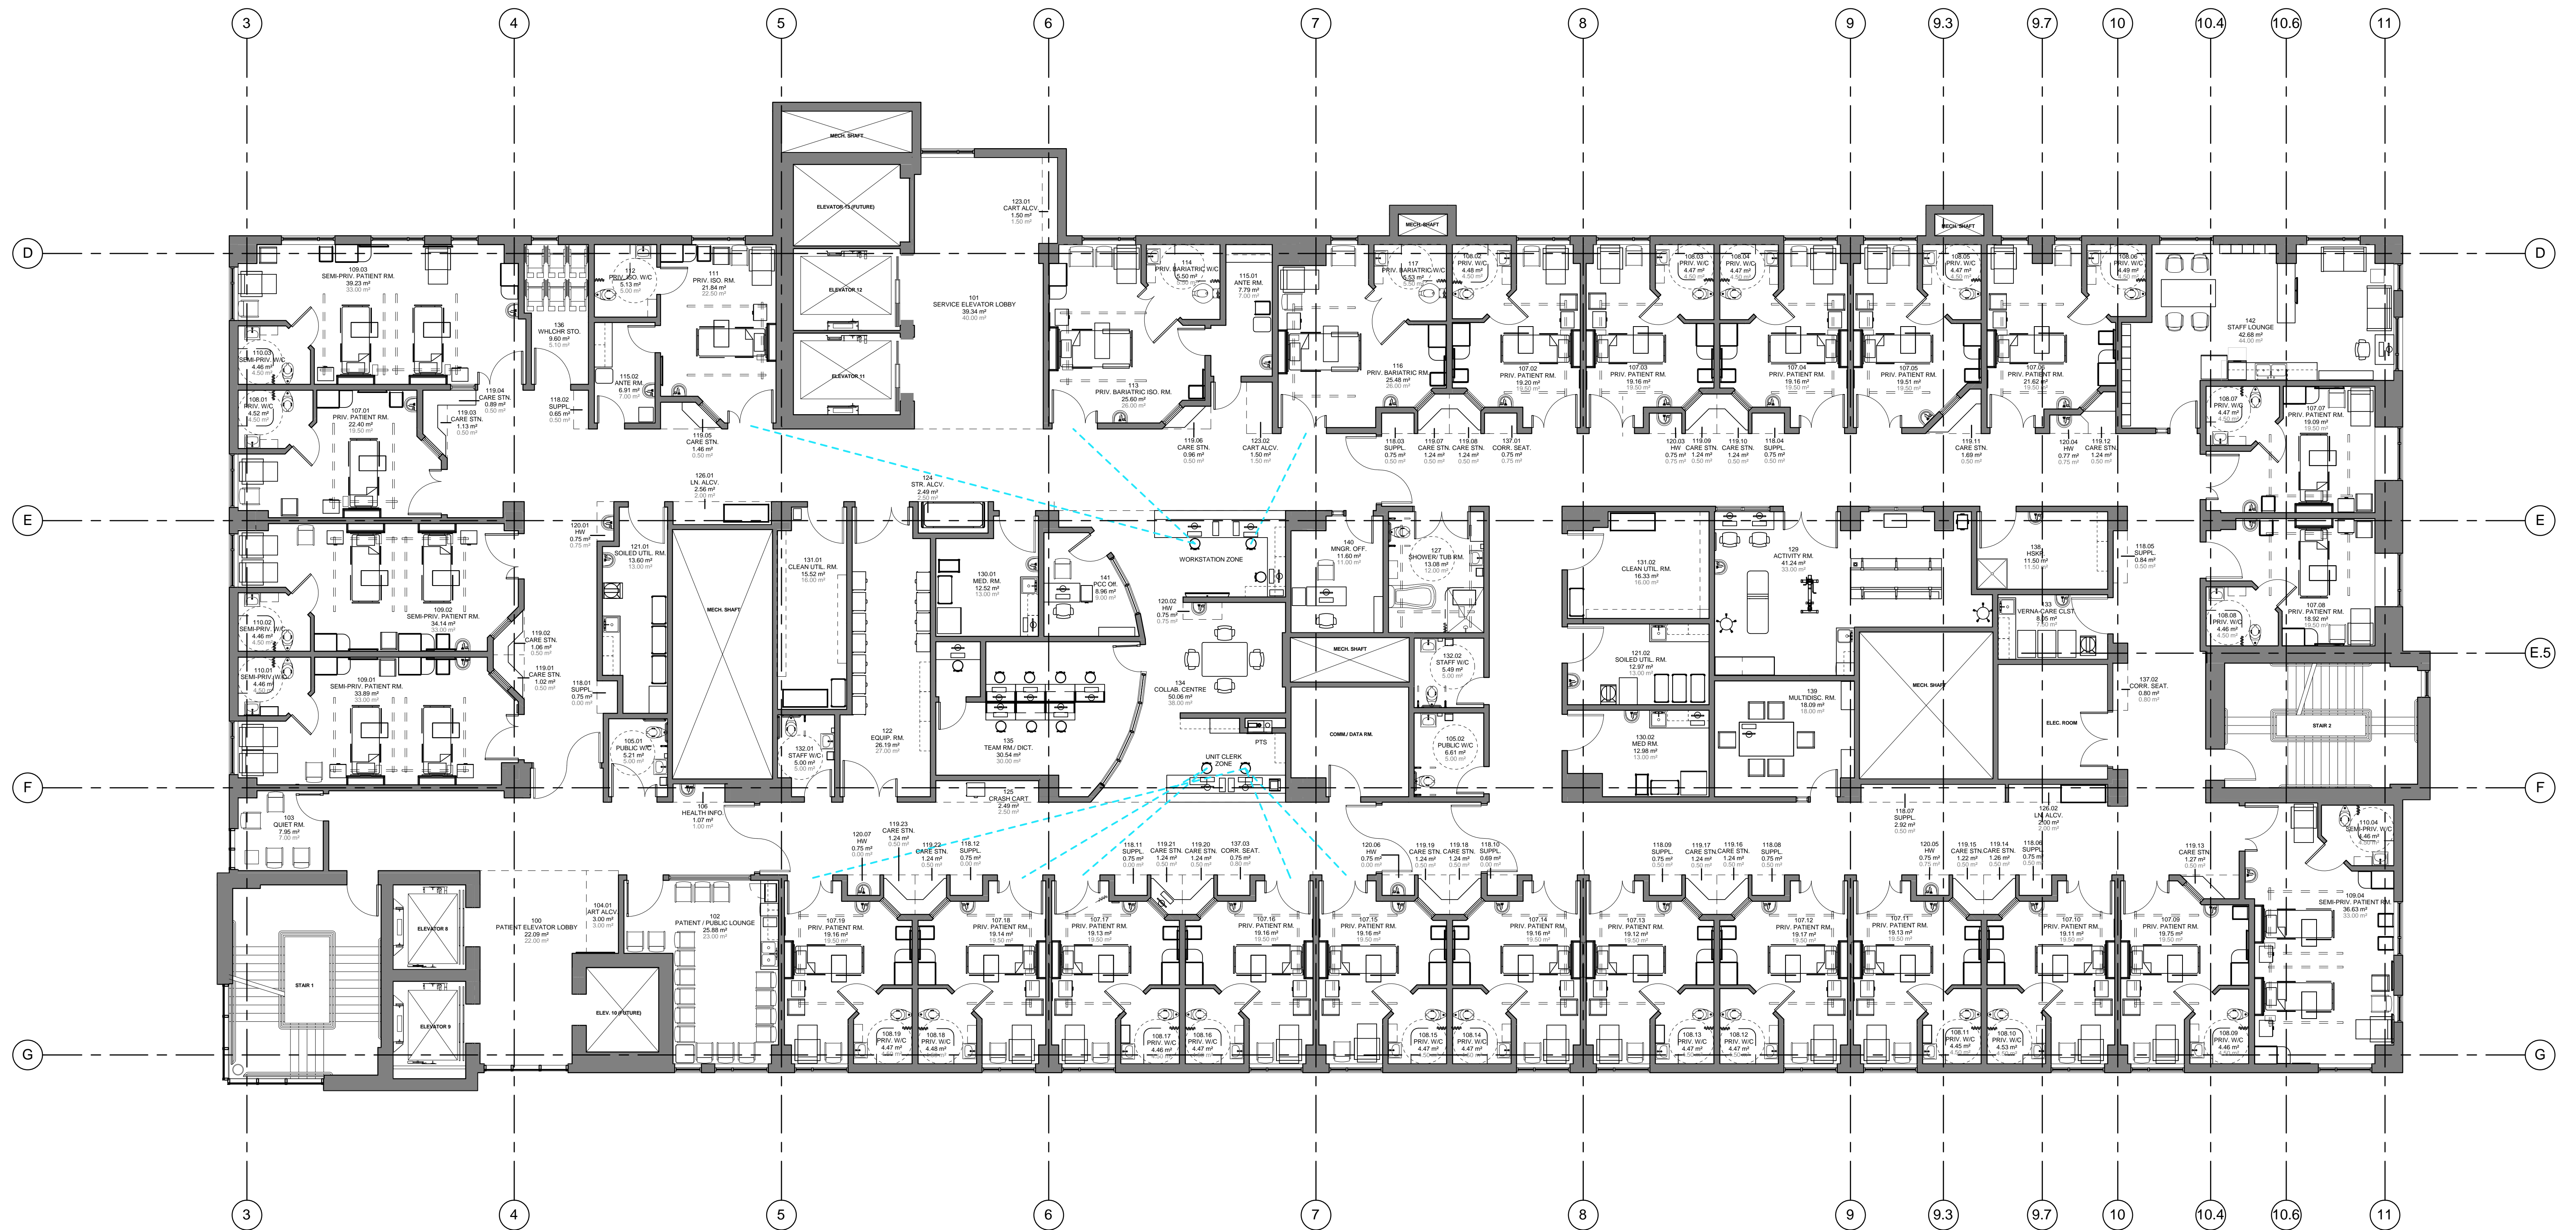


LEGEND

- LINE OF SIGHT ---
- ROOM TAGS

| | | | |
|-------------|------------------------|---------------------------------|--------------------------------|
| ROOM NUMBER | ROOM NAME | PROVIDED AREA (m ²) | PROGRAM AREA (m ²) |
| 100 | PATIENT ELEVATOR LOBBY | 22.09 | 22.09 |

PROGRAMMED NET FLOOR AREA : 1,190.25 sm
 ACTUAL NET FLOOR AREA : 1,255.03 sm

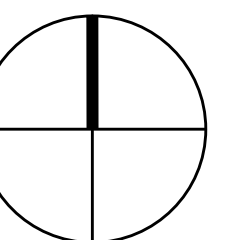

APPENDIX B REFERENCE
 3.1.3.ajii
 Floor Plan
 Level 7